

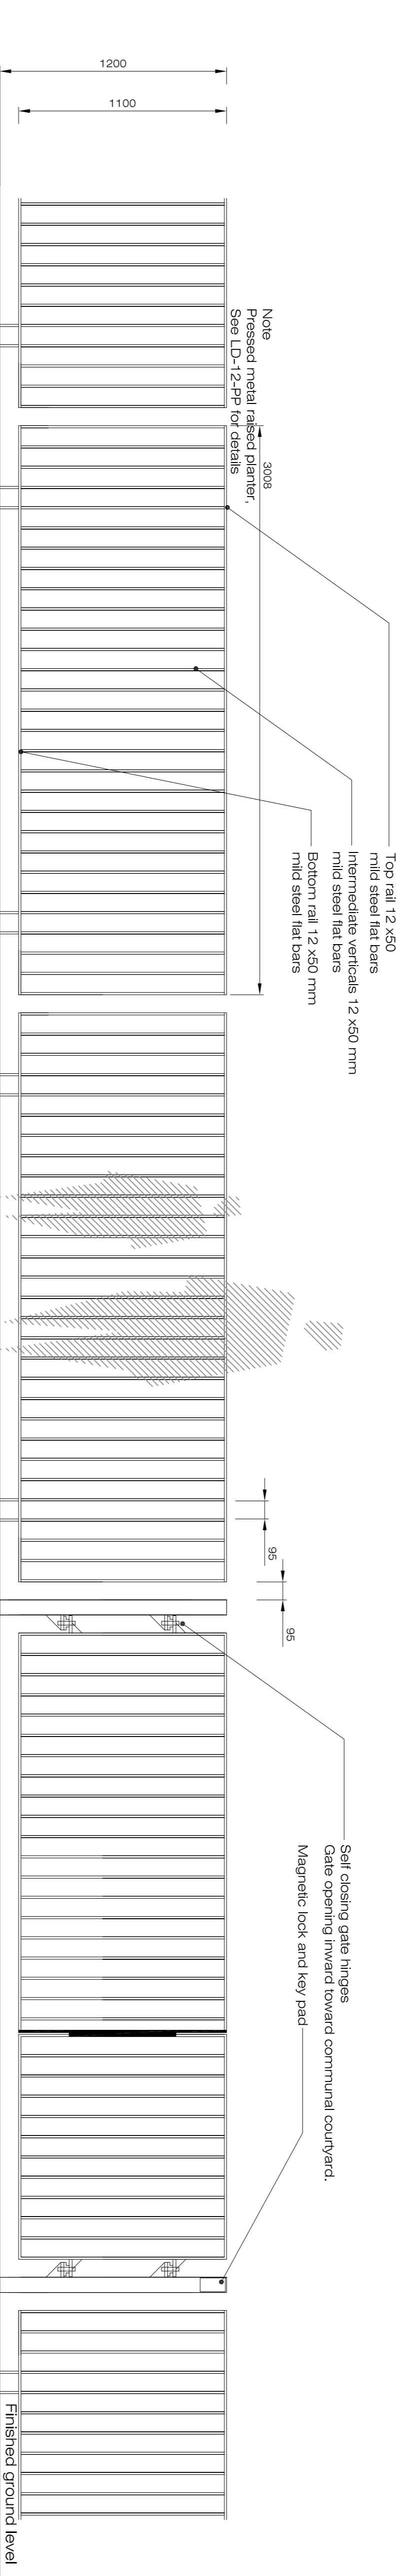


D 01 LD-09-PP Basement ventilation to communal courtyard.
Scale @ 1:20

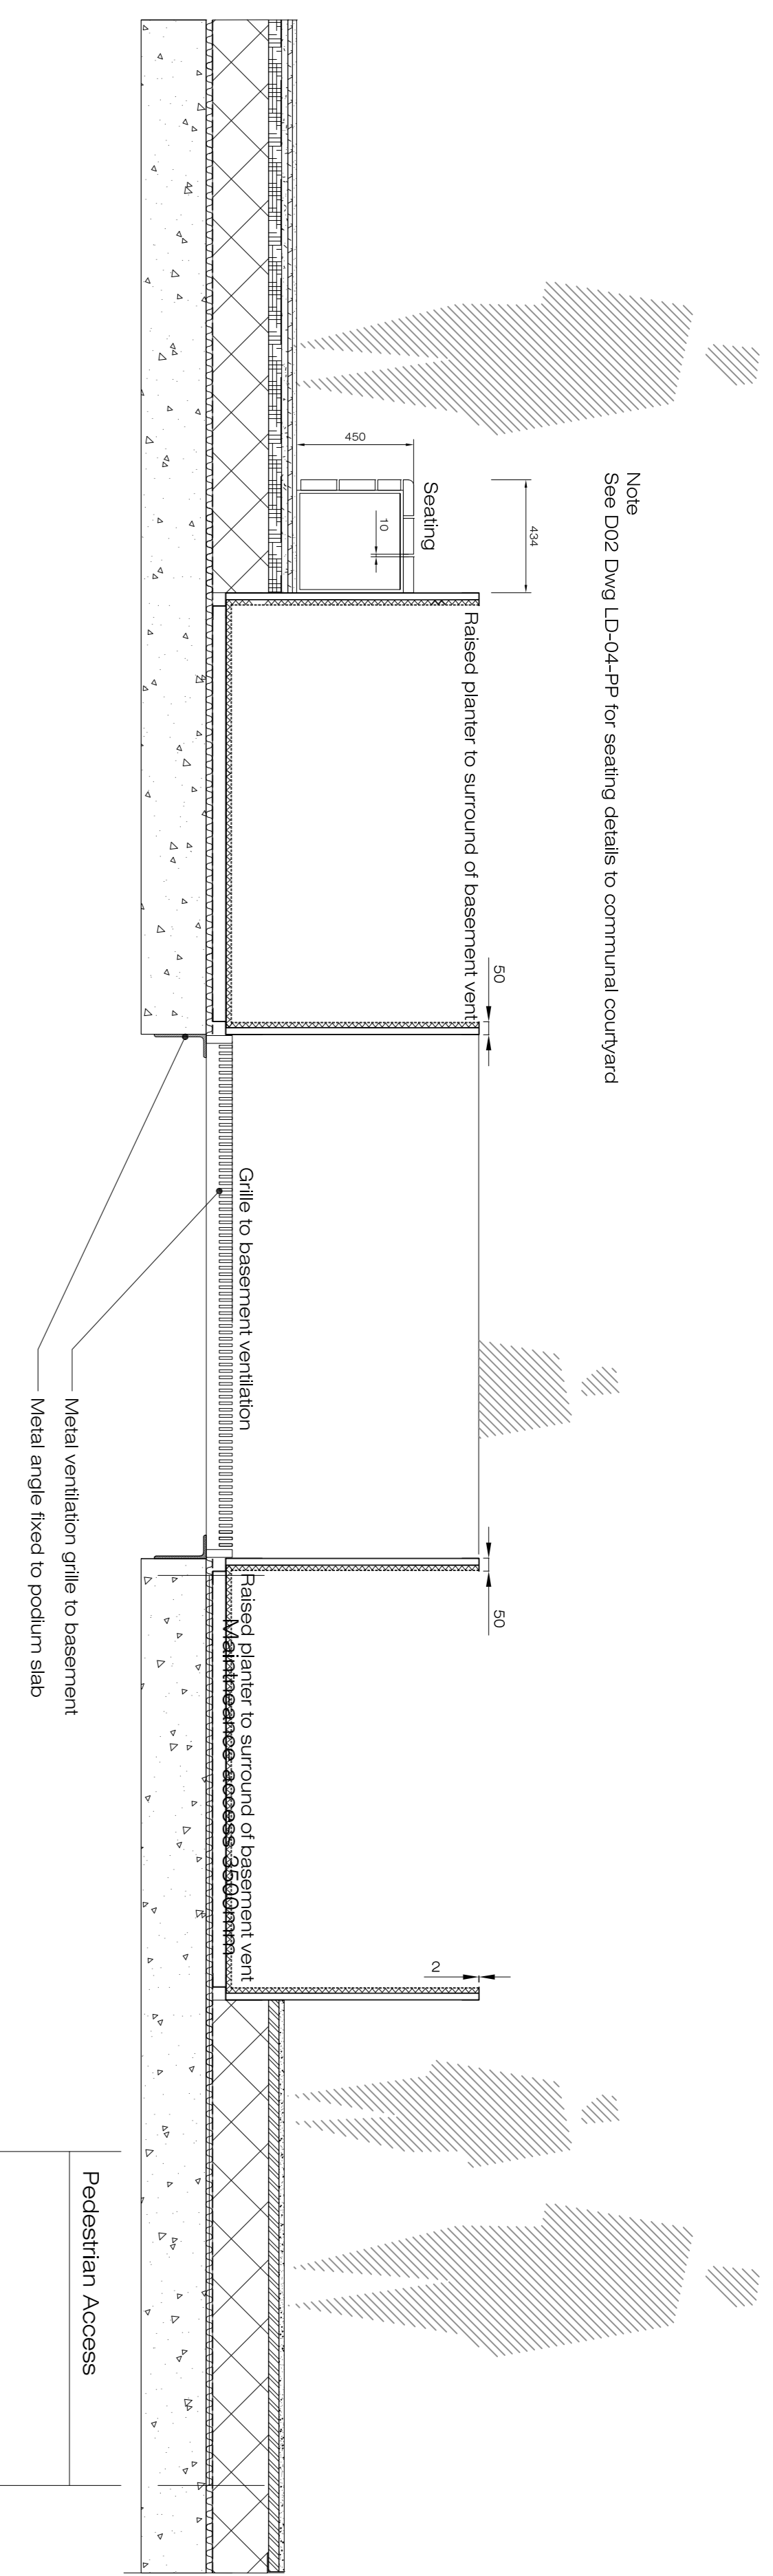

Elevation of railing and gateway from canal towpath to communal courtyards


D 02 LD-109-PP Elevation of Railing and access gates to communal courtyard.
Scale @ 1:20

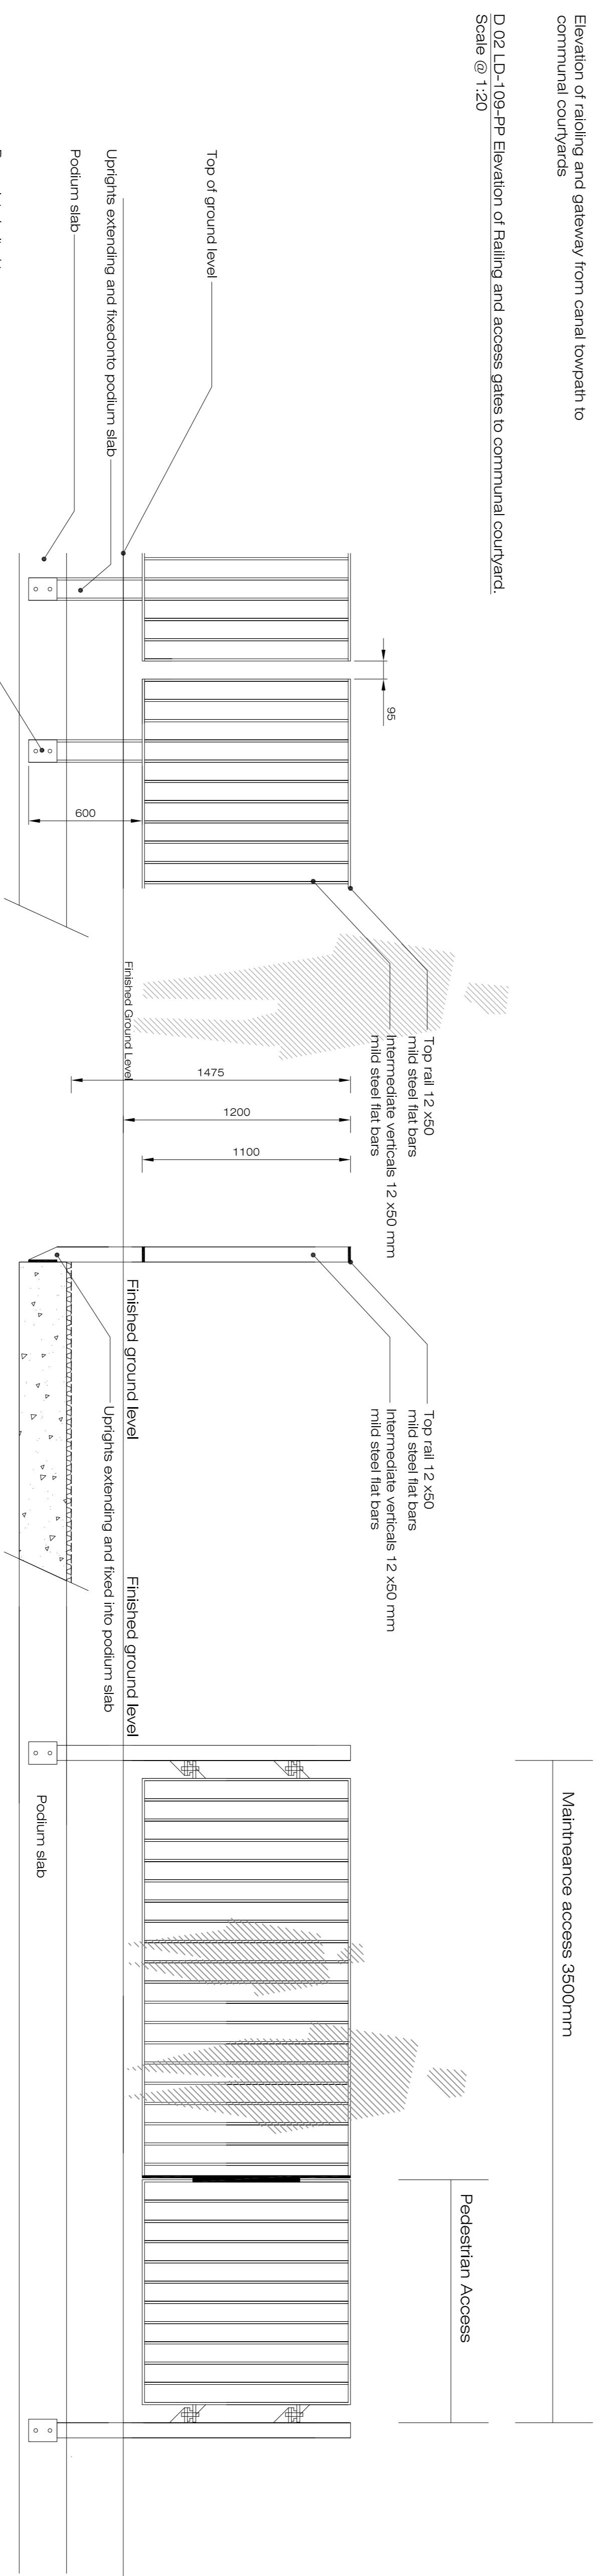

Elevation and Section through railings

D 03 LD-109-PP Sections details of railings and access gates to communal courtyard.
Scale @ 1:20

Rev.	Date	Note
00	0000-00-00	00

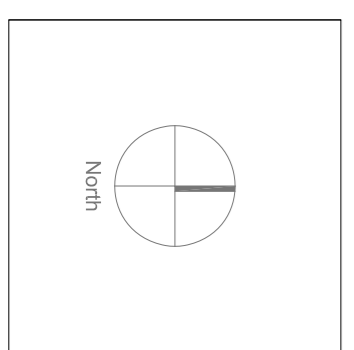

General Notes

Project Name Jacobs Island SHD		Drawing Name Basement ventilation and access details to communal courtyard	
Status Planning	Project No 21-038	Drawing No LD-09-PP	Revision No 00
Scale 1:20	Drawn By KGR	Checked By DOT	Created 15/09/2022
Date 15/09/2022	Author Dmitri O'Traileigh	Project Address 100-105, Phoenix St, Dublin 2	Contact Dmitri O'Traileigh 087 171 9816 dmitri@doyle-otraileigh.com

