



Note
 See PP-01-PP for all planting species, type, quantity, location and density.
 See LD-01-PP for planting details.
 See Softworks Specification for all planting and aftercare details.


TREATMENT 1 - to tree planting

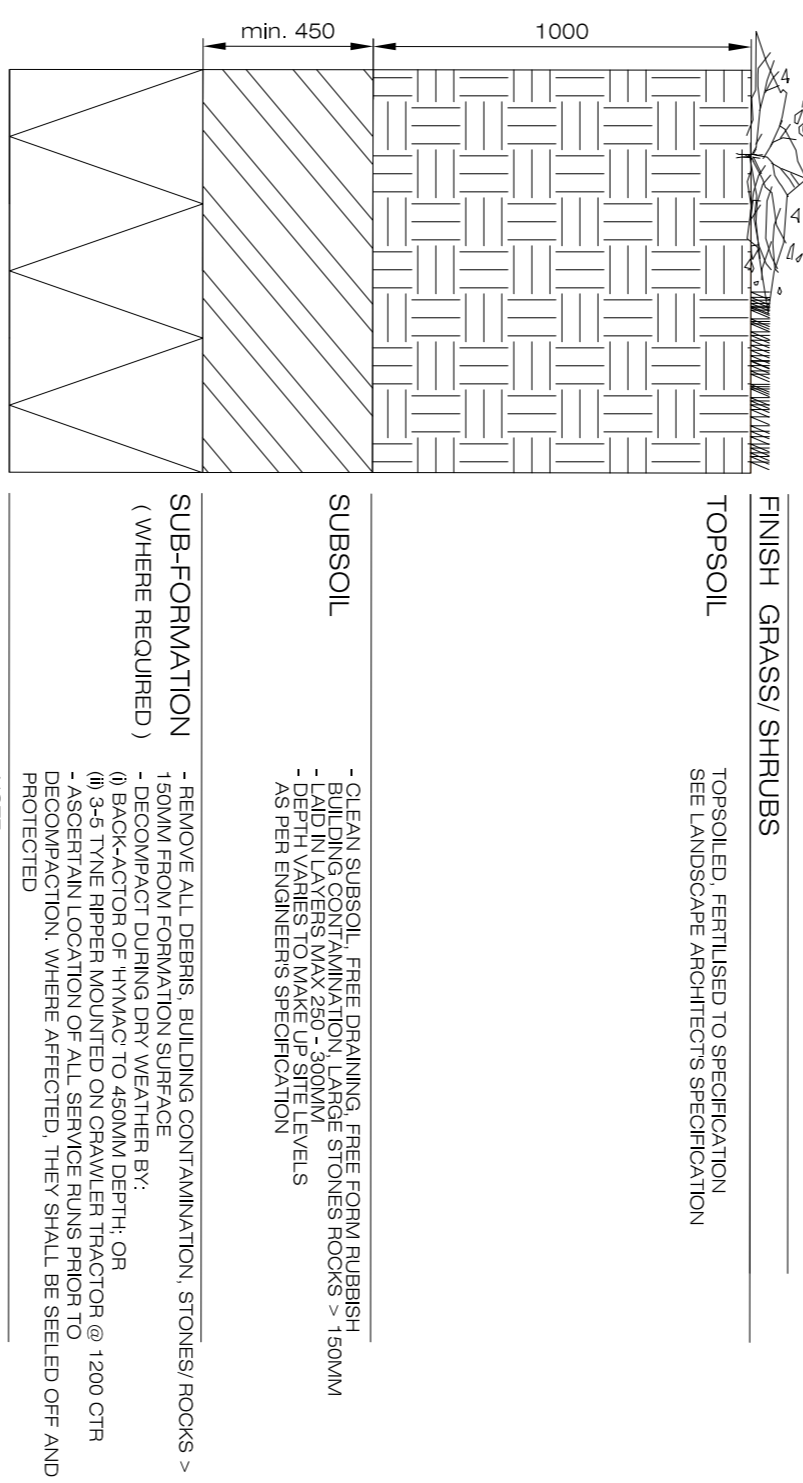

TREATMENT 2 - to shrub planting areas

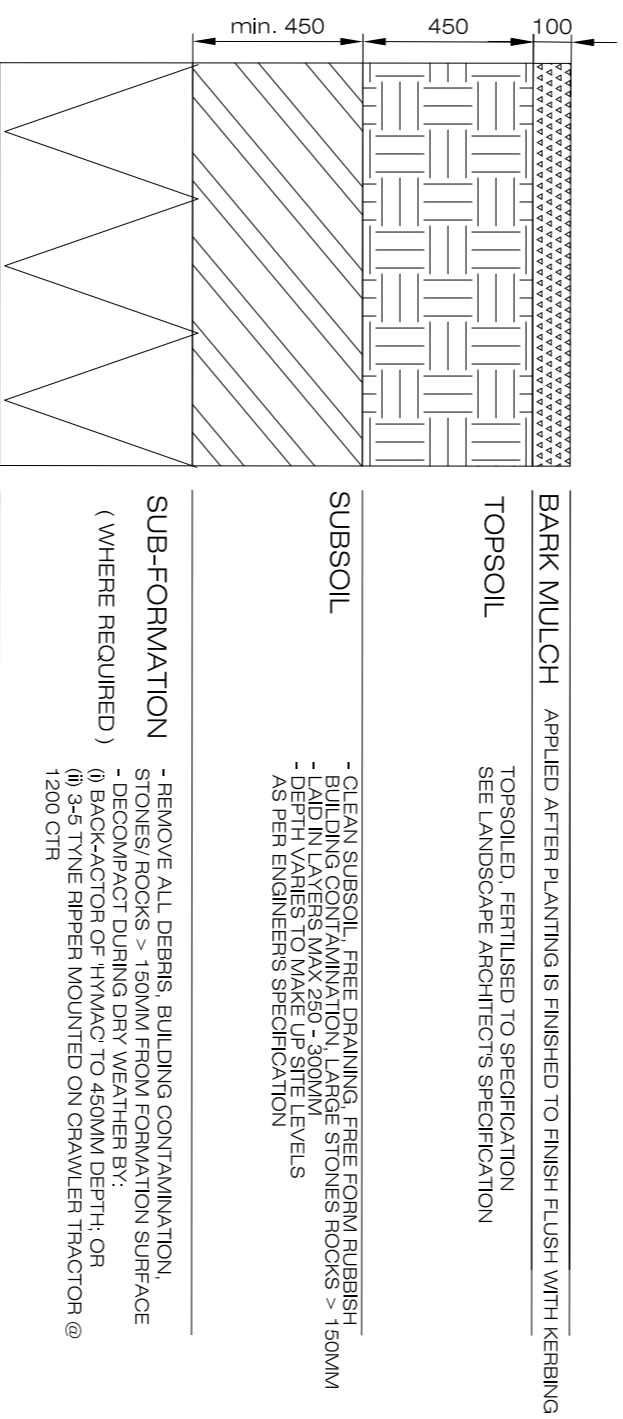


TREATMENT 3 - to grass planting areas

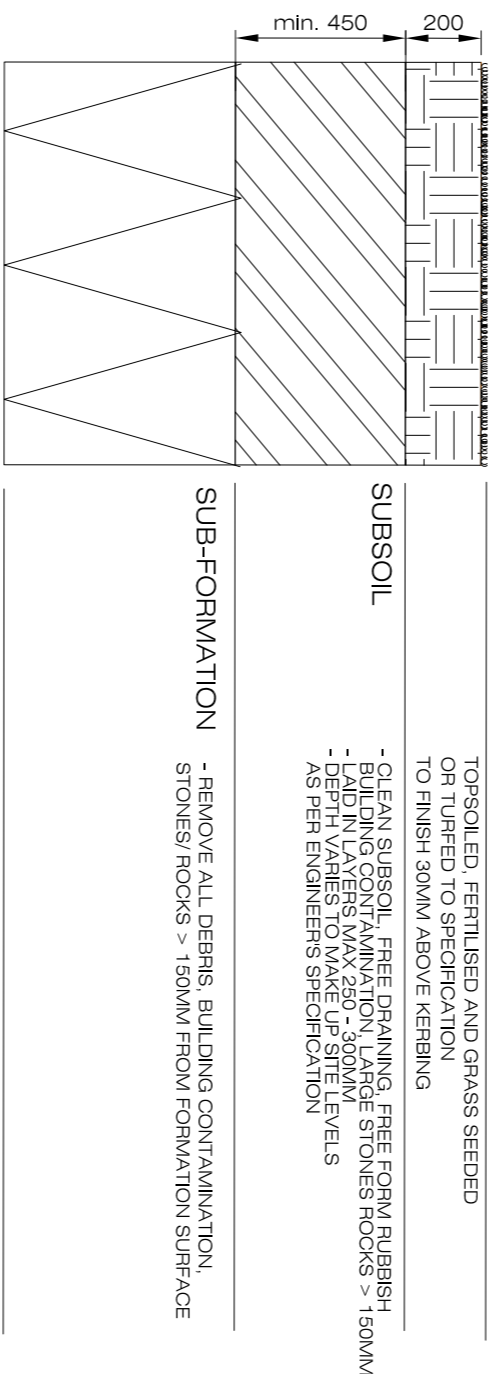

* NOTE: All topsoil to be inspected and approved by Landscape Architect prior to spreading / backfilling

**D 01 LD-02-PP Topsoil depths to planted areas
 Scale @ 1:20**

Rev.	Date	Note

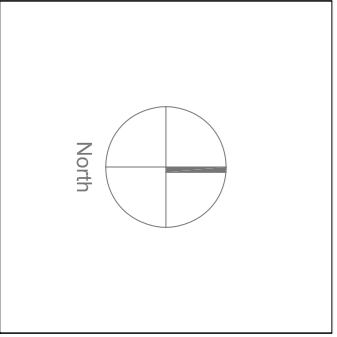

General Notes

General Notes



Project Name		Drawing Name	
Project No	21-038	Drawing No	LD-02-PP
Status	Planning	Topical Details	
Project No	21-038	Revision No	00
Scale	1:20	Drawn By	KGR
Date	15/09/2022	Checked By	DOT
Lead Designer	Daniel O'Traigh	Office Address	
Designer		Project Name	
		Drawing No	
		Revision No	
		Drawn By	
		Checked By	
